






May 2007

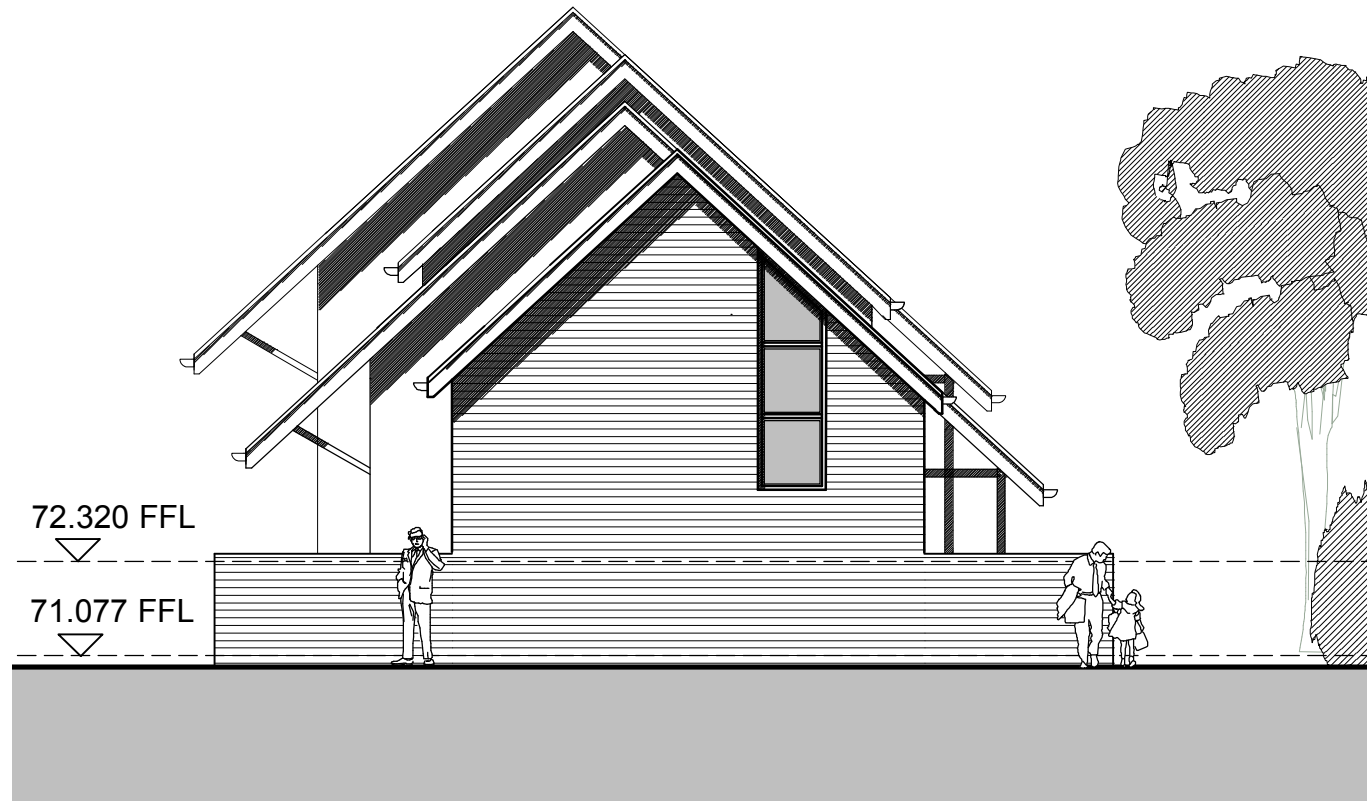


South Elevation

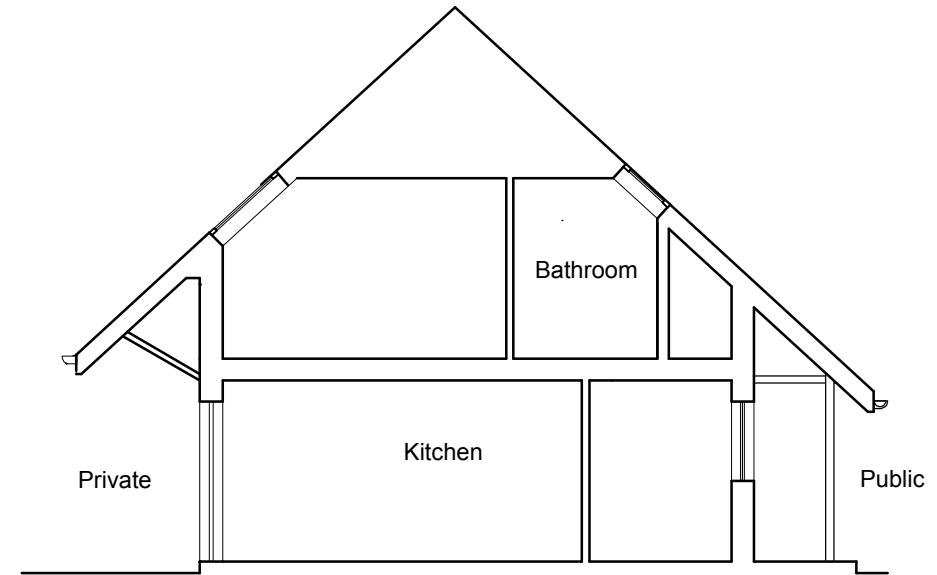

Section A

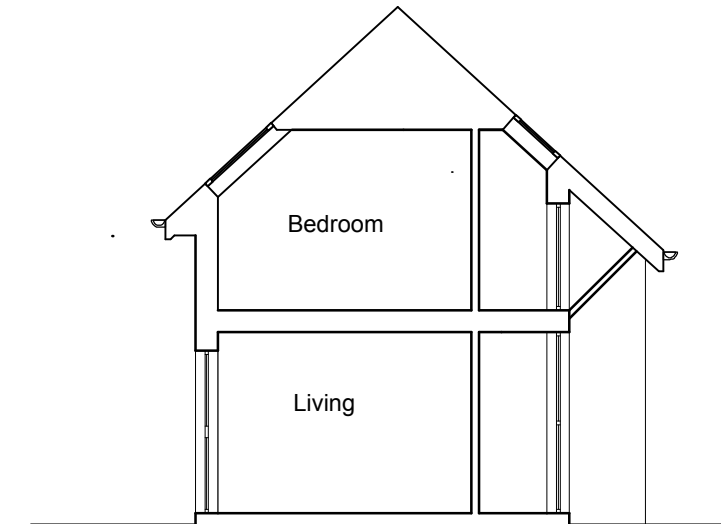

Section B

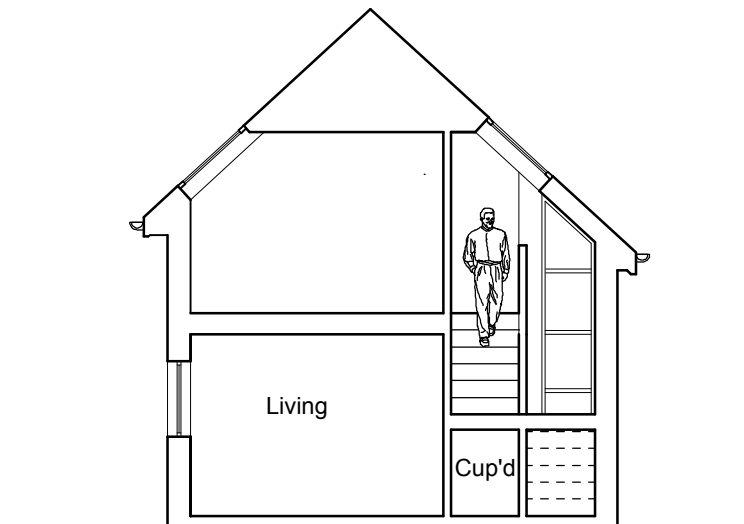


Section C

Sections & Elevations 1:100

7412 /SK11A

Housing at Monxton for Hyde HA

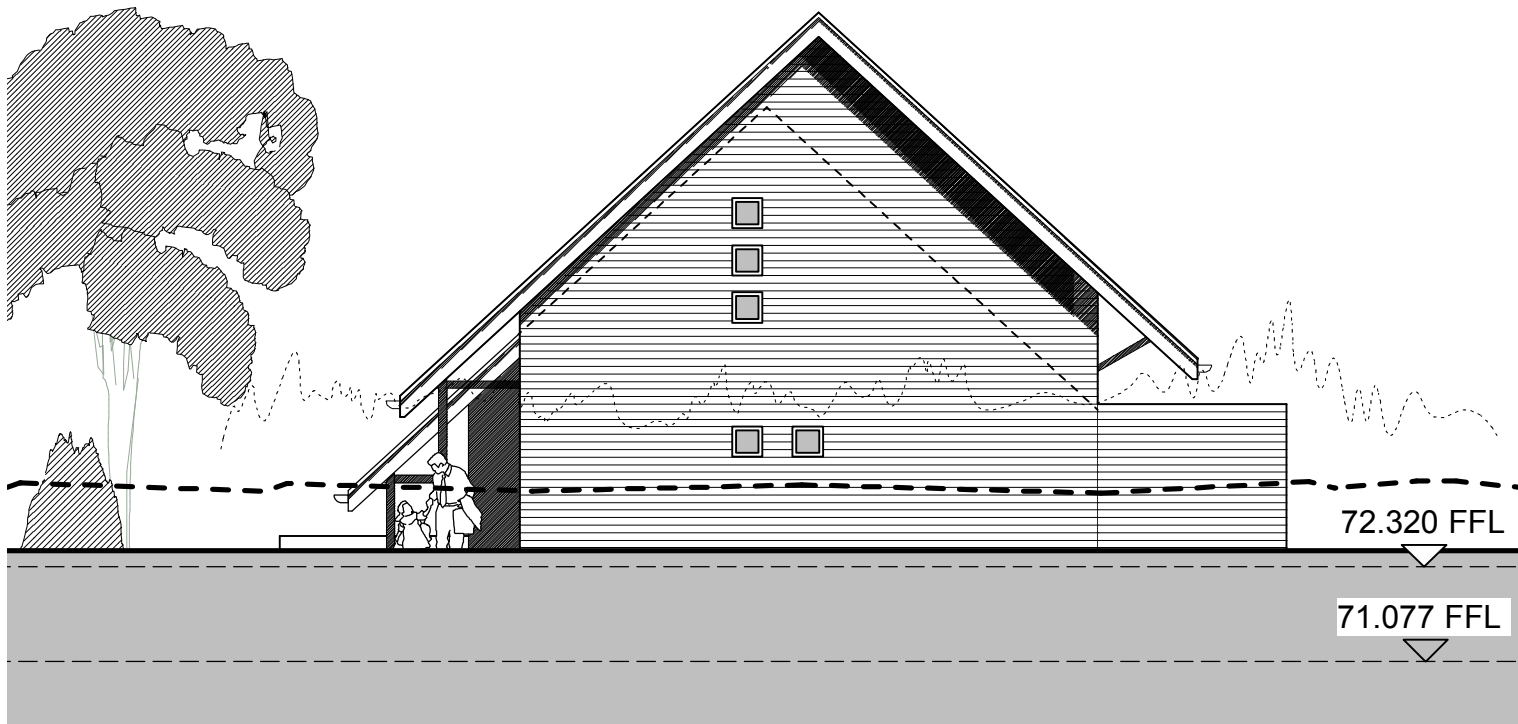

North Elevation



THE  
Genesis Design  
STUDIO

CHARTERED ARCHITECTS

MEAD MILL MILL LANE ROMSEY  
HAMPSHIRE SO51 8EQ

T : (01794) 519333  
F : (01794) 519666  
E : mail@thegenesisdesignstudio.com

© The Genesis Design Studio Ltd